




FRONT ELEVATION

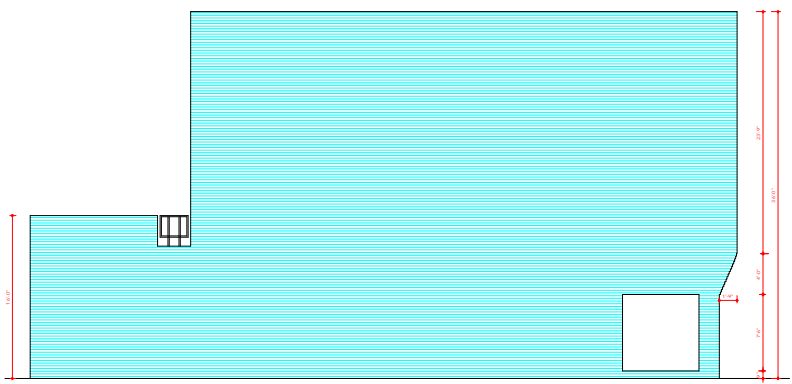

SIDE ELEVATION

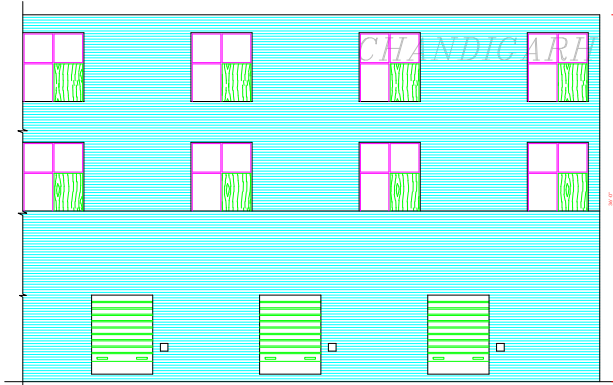

REAR ELEVATION

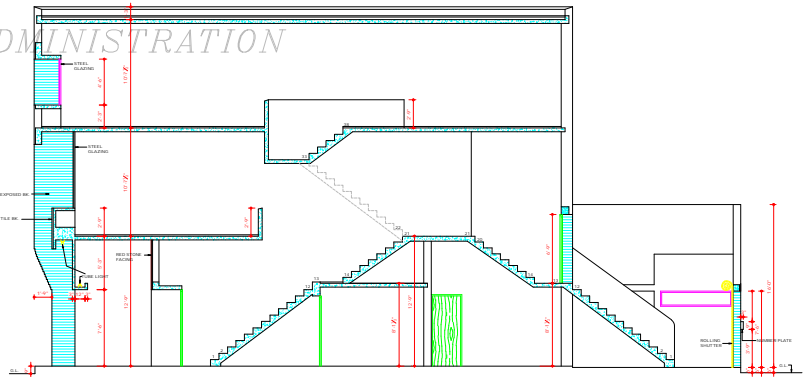

**DISCLAIMER**  
 THE GREATEST CARE HAS BEEN TAKEN TO PROVIDE THE CORRECT VERSION OF THE ARCHITECTURAL CONTROL. ON THIS DIGITIZED (PDF) FORMAT. YET IN CASE OF ANY DISCREPANCY, THE MASTER COPY OF THE ARCHITECTURAL CONTROL, APPLICABLE ON EACH SUCH SITE, AS AVAILABLE IN THE COMMERCIAL RECORDS OF THE OFFICE OF CHIEF ARCHITECT OR HER/HS INTERPRETATION WILL OVSURSE THE DIGITIZED FORMAT.

DEPARTMENT OF URBAN PLANNING  
 ADMINISTRATION

DEPARTMENT OF ARCHITECTURE

1. THIS DOC. IS THE PROPERTY OF THE DEPTT OF ARCHITECTURE & MUST NOT BE ALTERED, COPIED OR USED IN PART OR IN WHOLE WITHOUT THE PERMISSION OF THE DEPTT IN WRITING.
2. ONLY QUALIFIED ARCHITECTS ARE ALLOWED TO SUBMIT PLANS, SUPERVISE CONSTRUCTION & ISSUE COMPLETION CERTIFICATES FOR THESE BUILDINGS.
3. FOR PLAN REF. DRG. NO. 1, JOB NO. 649.

ATTESTED TRUE COPY  
 Sd/- SURJAN  
 ASSTT. ARCHITECT  
 Sd/- S. L. VERMA  
 I.A. 9.70.  
 CHIEF ADMINISTRATOR

NOTE:  
 THIS DRAWING HAS BEEN COMPUTERISED ON 13-8-09 FROM DRG. NO. 2, JOB NO. 649.

Sd/- M.M. SHARMA 6.2.70 Sd/- R.R. HANNA 6.2.70  
 CHIEF ARCHITECT SENIOR ARCHITECT

Sd/- D.P. MEHTA 6.2.70 Sd/- K.S.M. DASGUPTA 6.2.70  
 ARCHITECT ASSTT. ARCHITECT

CHIEF - ARCHITECT'S OFFICE CHANDIGARH

SCALE - 1/4" = 1'-0" DATE - 20.8.72

DESIGNER Sd/- DRG. NO. 2 JOB NO. 649

CHECKED 2 649

SHOP CUM OFFICES IN SECTORS 28-D & 35, 31-C

ELEVATIONS & SECTION